
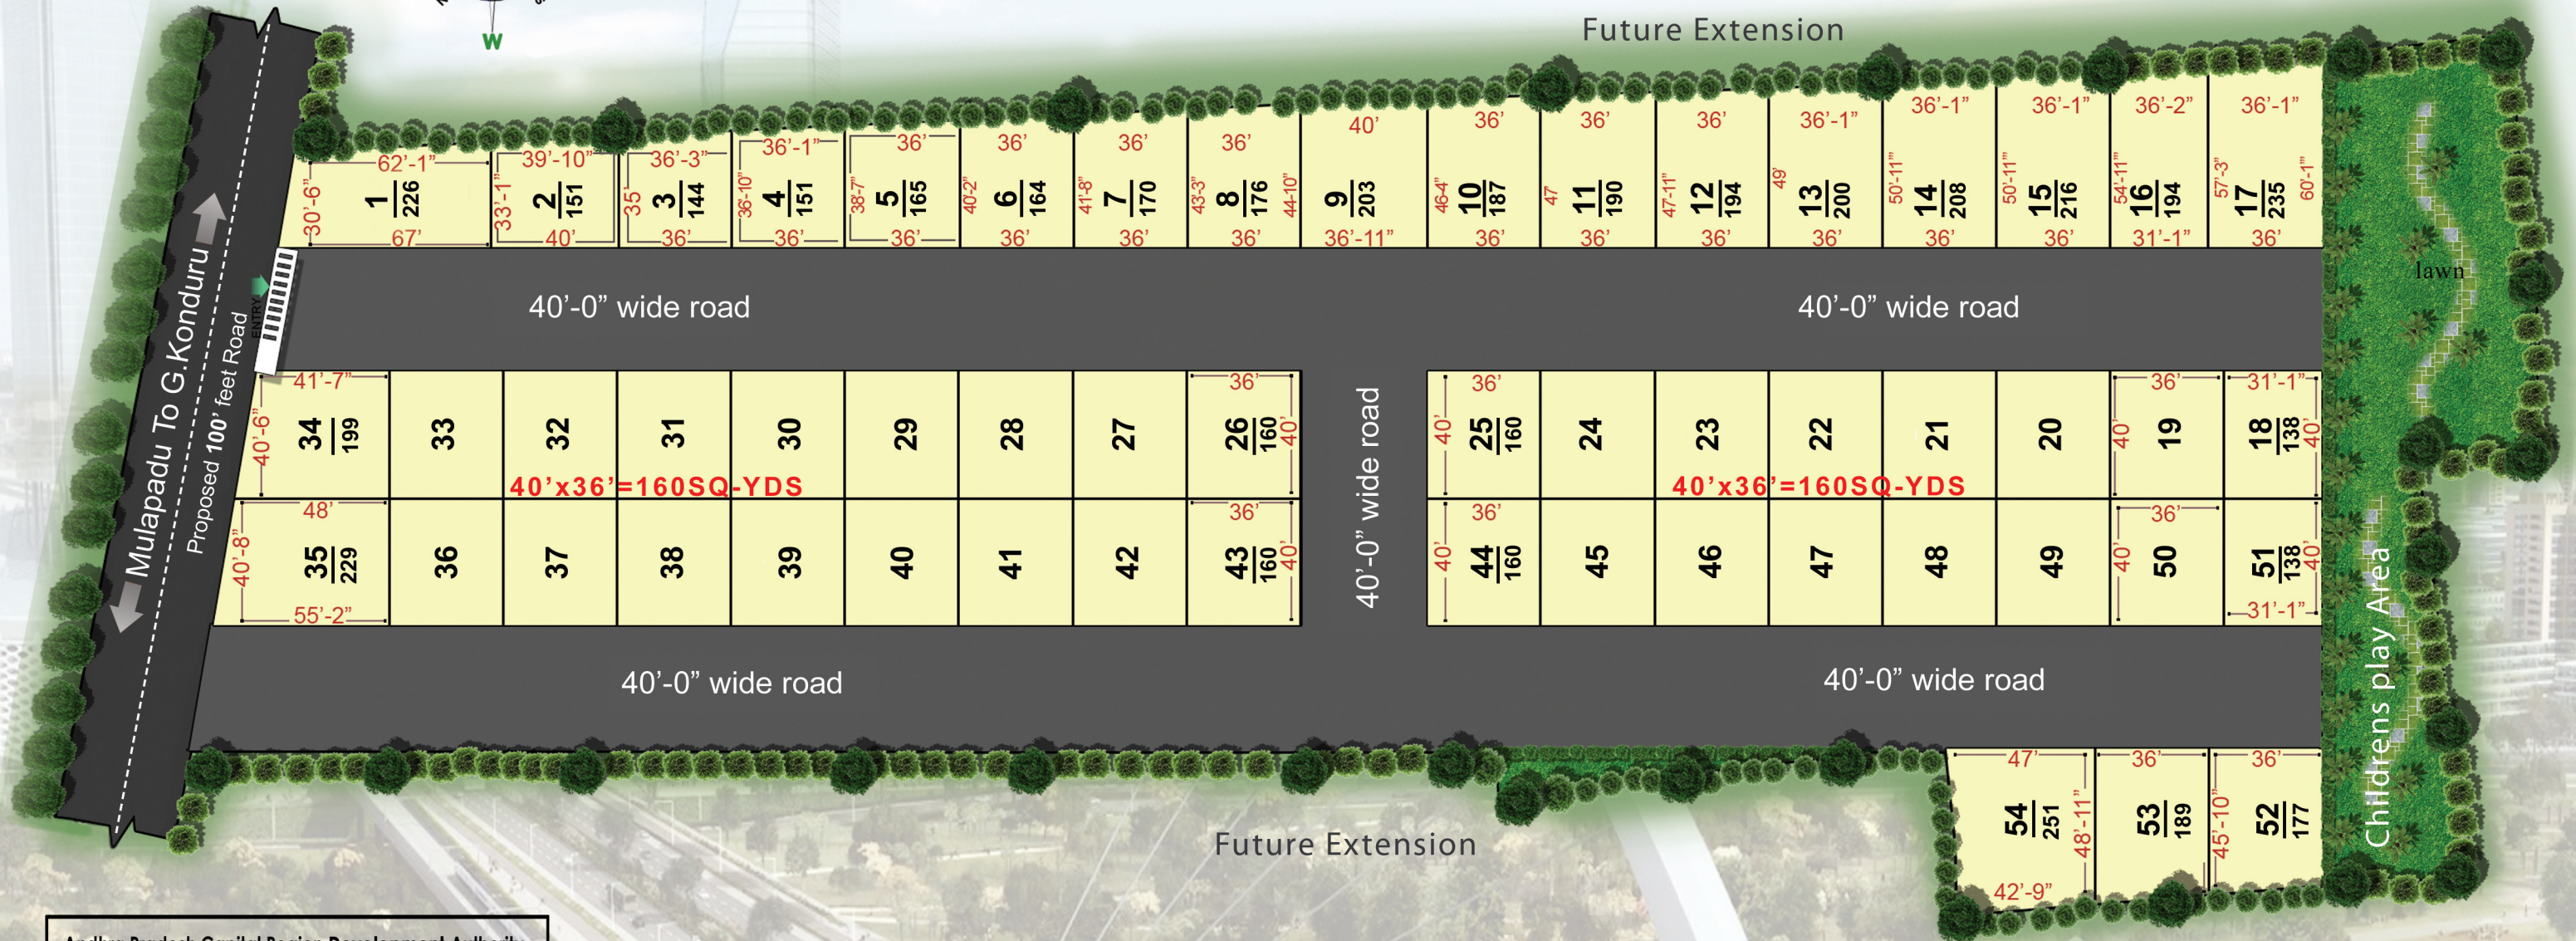


A.P. CAPITAL REGION DEVELOPMENT AUTHORITY LAYOUT

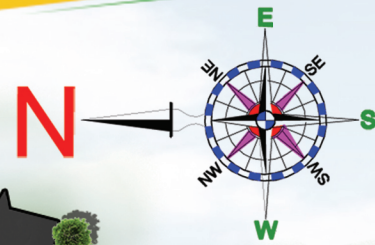

Andhra Pradesh Capital Region Development Authority
Vijayawada-Amaravathi

PLAN SHOWING THE PROPOSED LAYOUT IN R.S. No. 27/1&33/1 SITUATED AT GADDAMANUGU (V) G.KONDURU (M) KRISHNA (DIST :A.P.)

AREA & REFERENCE :

BOUNDARY OF PROPOSED LAYOUT :	---
EXISTING ROADS :	---
PROPOSED ROADS :	---
AREA OF THE LAY-OUT :	Ac 03-53 cents
ROADS AREA :	Ac 01-28 cents
AREA OF PLOTS :	Ac 01-91 cents
OPEN SPACE AREA :	Ac 00-32 cents
NO... OF PLOTS :	54 NO'S
R.W.H.S :	6M X 3M X 1.50M
Spaly at road junction point :	3M X 3M

Development Highlights

- Clear Title With 100% Vasthu.
- All 40' Wide Black Top Roads.
- Water & Electricity Facility for The Entire Venture.
- Compound Wall With Gate
- Avenue Plantation, Land Scapping and Greenary.
- Children Play Park.
- Open Drainage.
- Ready for Registration.

Our Completed Ventures

